
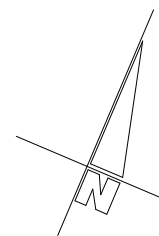


Maldegem Kapellestraat

INPLANTING

LOT 1-3

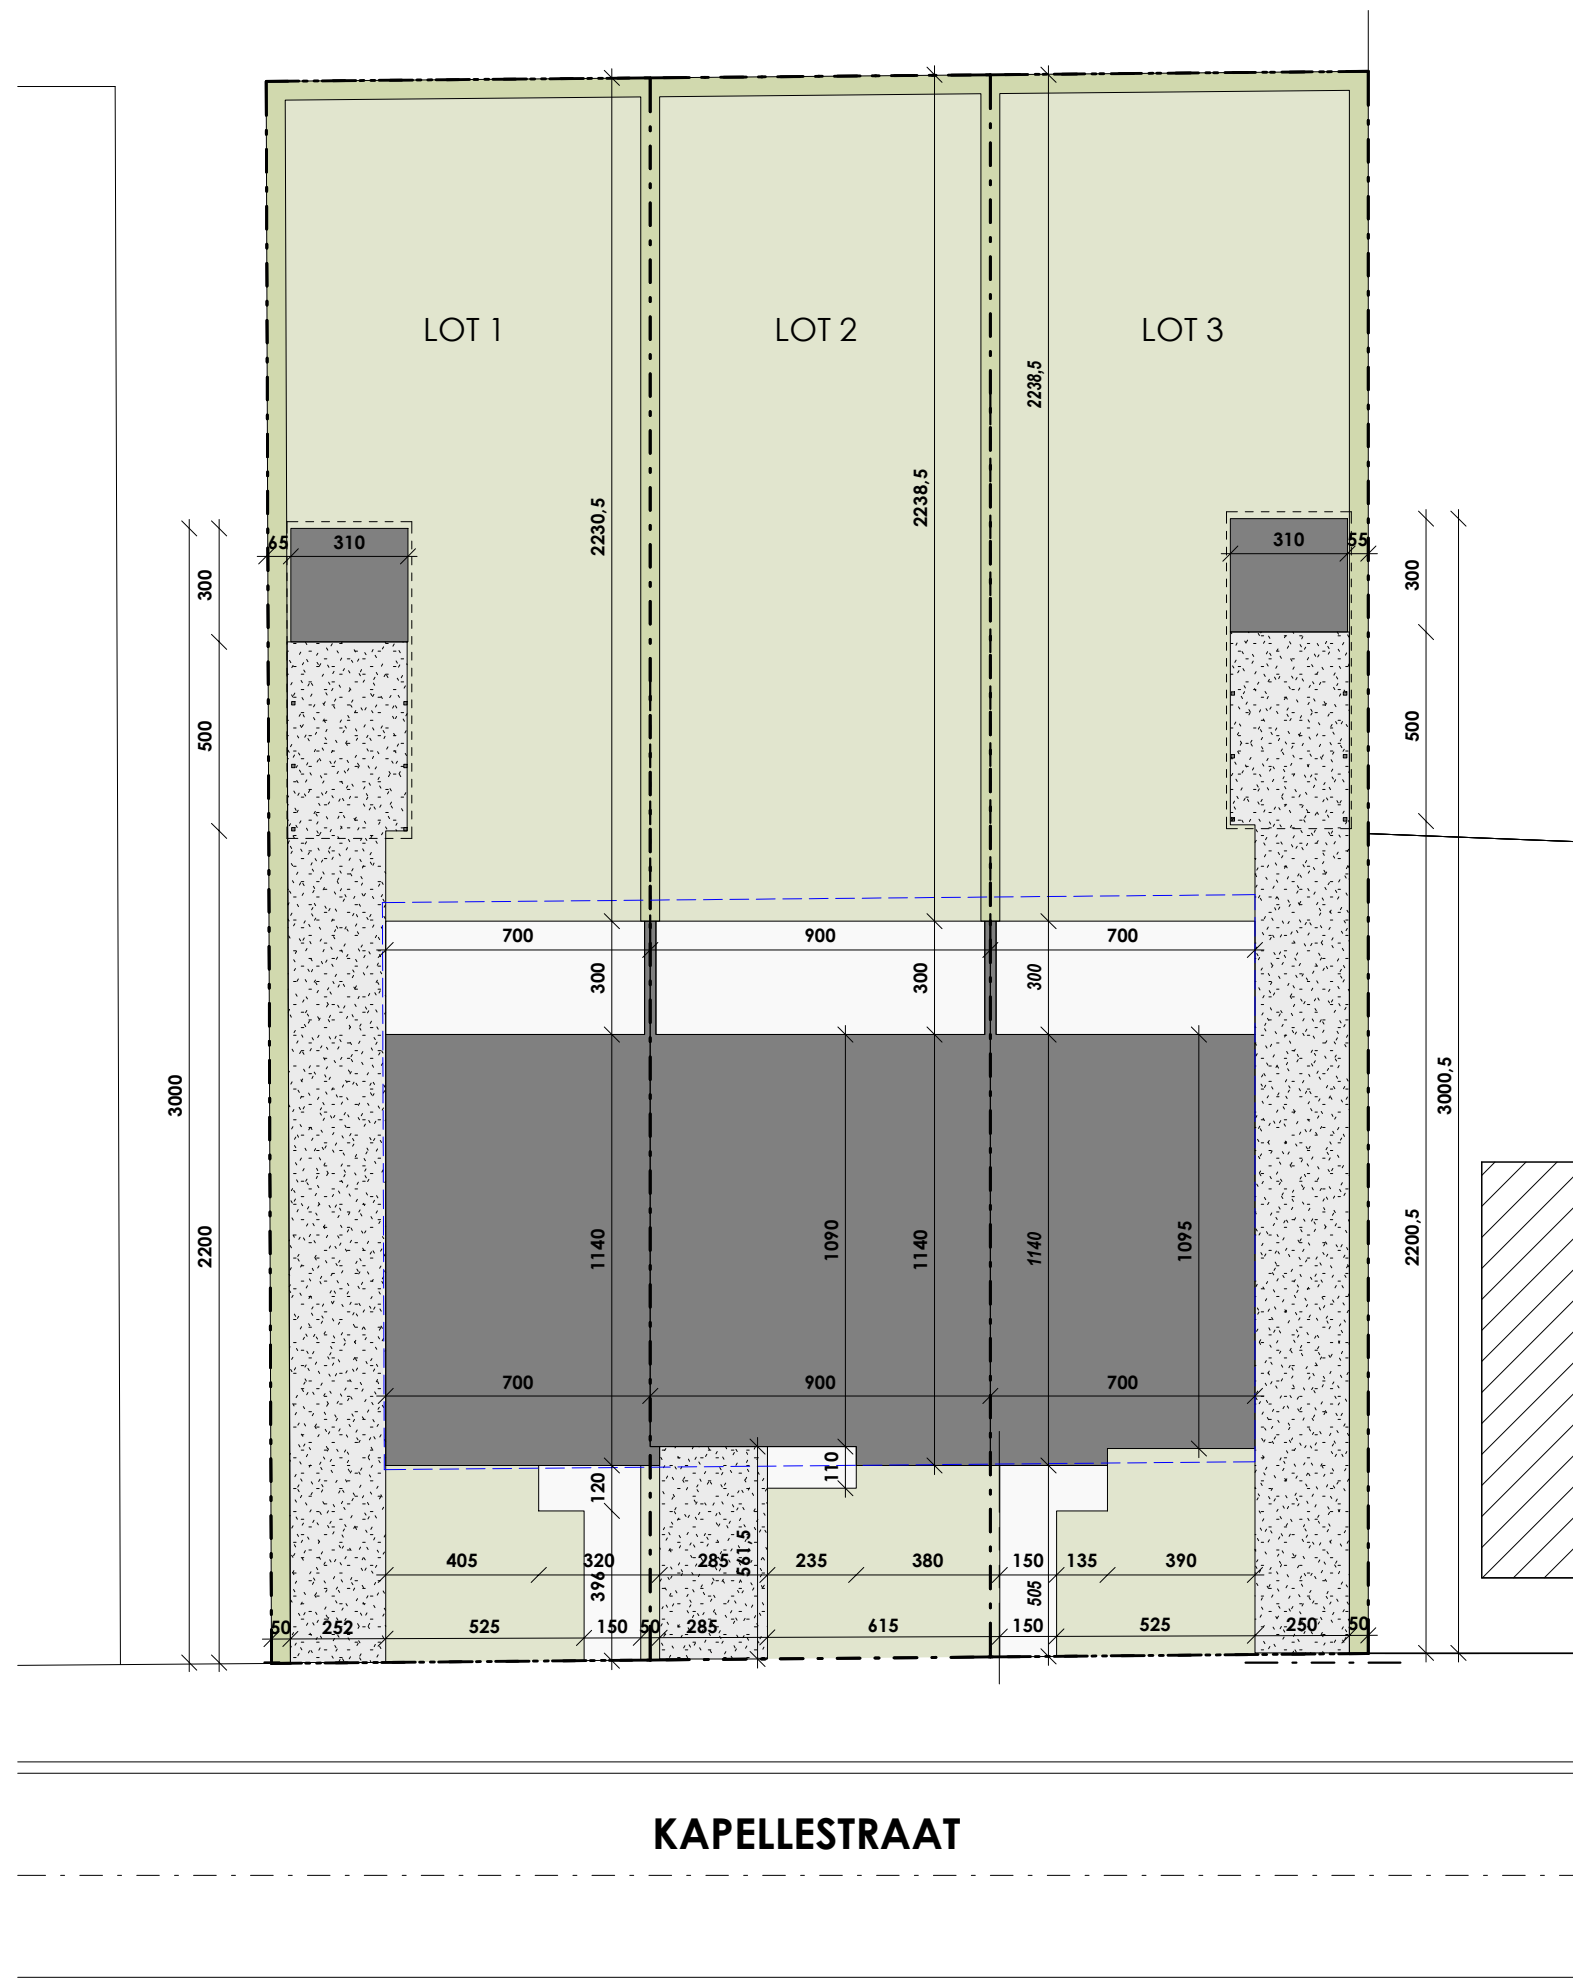

SCHAALBALK

0 1 2 3 4 5m